


CONSULT FACTORY  
IF LARGER

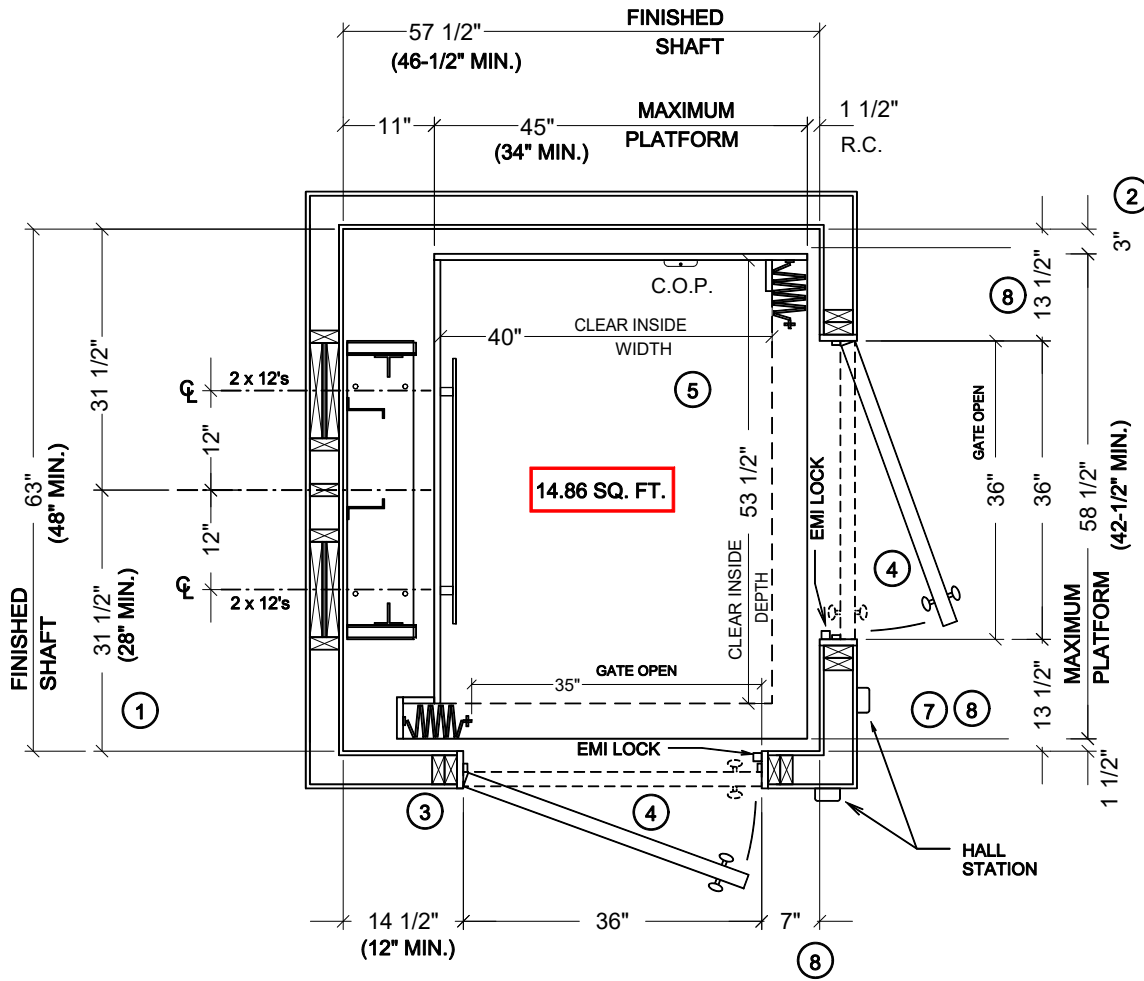

**STANDARD HOISTWAY PLAN**

SCALE - 1/2" = 1'

NOTE: ALL DIMENSIONS ARE APPROXIMATE

LUXURY LIFT  
LLT TRACTION

THE INFORMATION CONTAINED HEREIN IS SOLELY OWNED BY RESIDENTIAL ELEVATORS, INC. ANY REPRODUCTION IN PART OR AS A WHOLE WITHOUT WRITTEN PERMISSION FROM RESIDENTIAL ELEVATORS, INC. IS STRICTLY PROHIBITED.

| DRAWN: | CHECKED: | DATE:    | REVISION                          |
|--------|----------|----------|-----------------------------------|
| G.P.   | F.P.     | 5/26/16  | CHANGE WIDTH & DEPTH              |
| G.P.   | M.C.     | 03/01/06 | CHANGE TO 28" NOTE 1              |
| G.P.   |          | 10/13/09 | INCREASE WIDTH 1-1/2", DEPTH 1/2" |
| G.P.   |          | 6/03/10  | ADD LLT DESIGNATION               |

**NOTES:**

- ① IF PLATFORM SIZE IS REDUCED, THEN THE BLOCKING IS TO BE POSITIONED SUCH THAT IT IS CENTERED ON THE PLATFORM. (PLATFORM DEPTH / 2) + 2" = CENTERLINE OF RAIL BLOCKING OFF OF INSIDE FRONT WALL. (MIN. 28" DIMENSION)
- ② CAR TO WALL (CTW) DIMENSION IS 3" MIN.
- ③ HOISTWAY DOORS AND FRAMES TO BE INSTALLED IN A 2" x 4" WALL CONSTRUCTION OR RECESSED INTO A DEEPER WALL CONSTRUCTION TO EQUATE TO A 2" x 4" WALL. THIS IS REQUIRED TO COMPLY WITH 3" x 5" RULE.
- ④ HOISTWAY DOORS TO BE SOLID CORE (BY OTHERS.)
- ⑤ CLEAR CAB DIMENSIONS BASED ON A 3/4" FLAT WALL CAB DESIGN. PICTURE FRAME AND FRAME / PANEL CABS - REDUCE CLEAR INSIDE WIDTH BY 1-1/2" AND CLEAR INSIDE DEPTH BY 3/4".
- ⑥ MINIMUM, NON-ADJACENT CORNER RETURN TO BE 9-1/2" FOR GATE STACK.
- ⑦ MINIMUM ADJACENT CORNER RETURN TO BE 12" OR GREATER FOR GATE STACK.
- ⑧ WHEN USING POWER GATE OPERATORS, ONE OF THESE TWO RETURNS MUST BE 9" OR GREATER.



20 RESIDENTIAL DRIVE  
CRAWFORDVILLE, FL  
32327

ResidentialElevators.com

1-800-832-2004

JOB NAME:  
950#, LH RAIL, ADJACENT OPENING,  
ACCORDION GATE, 15 SQ. FT.

DRAWING NUMBER  
HOR HP5 A15