ENCLOSURE STRAIGHT-THRU PLATFORM (W/PIT) VPL-3310B/VPL-3312B/VPL-3314B VERTICAL PLATFORM LIFT

TECHNICAL DATA/SPECIFICATIONS

RATED LOAD:	750 lbs maximun
INPUT POWER SOURCE: -DC BATTERY POWERED UNIT:	110-120 Volt 3 A
DRIVE:	
-DC BATTERY POWERED UNIT:	1 hp motor, 1750
INTERMEDIATE REDUCTION:	Dual 4L style Poly $0 1 1/4$ ACME so
FINAL DRIVE:	\emptyset 1 1/4" ACME so
MOTOR CONTROLLER:	
-DC BATTERY POWERED UNIT:	24 VDC Relay co
SPEED:	
-DC BATTERY POWERED UNIT:	10 feet per minute

For complete technical specifications please see ILS-01100 "VPL-3300B Series Commercial Vertical Platform Lift Technical Specification"

PERFORMANCE STANDARDS

USA FOOD & DRUG ADMINISTRATION: CLASS II, 510(K) Exempt, File No. 890.3930, Product Code: PCE ASME A18.1-2014 (Section 2) Safety Standards for Platform Lifts and Stairway Chairlifts CSA B355-15 Lifts for Person's with Physical Disabilities CSA B44.1-14/ASME-A17.5-2014 Elevator and Escalator Electrical Equipment

$\mathbf{ILS-01278}$ **SHEET 1 OF 3** REV. 2 (6042)(1/5/16)(DPG)




Amp 60 Hz battery charger.

) rpm, 24 VDC, continuous duty. ly-V belts and pulleys, 3.94:1 pulley reduction. screw w/bronze nut and bronze safety back up nut.


ontrol.

e maximum

Bruno Independent Living Aids, Inc., 1780 Executive Drive, Oconomowoc, WI 53066 Phone (800) 882-8183 Fax (262) 953-5501 Any reproduction or other use of these materials without written permission of Bruno Independent Living Aids, Inc. is expressly prohibited. Bruno Independent Living Aids, Inc. reserves the right to modify or make changes to these specifications at any time with out notice.

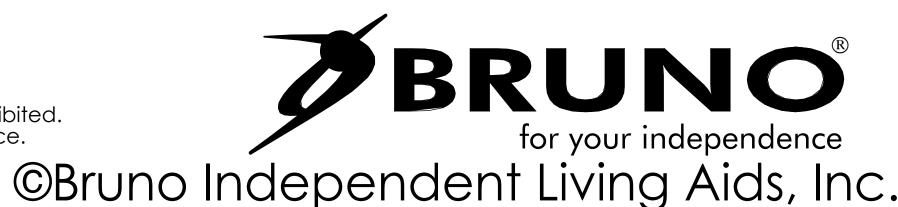



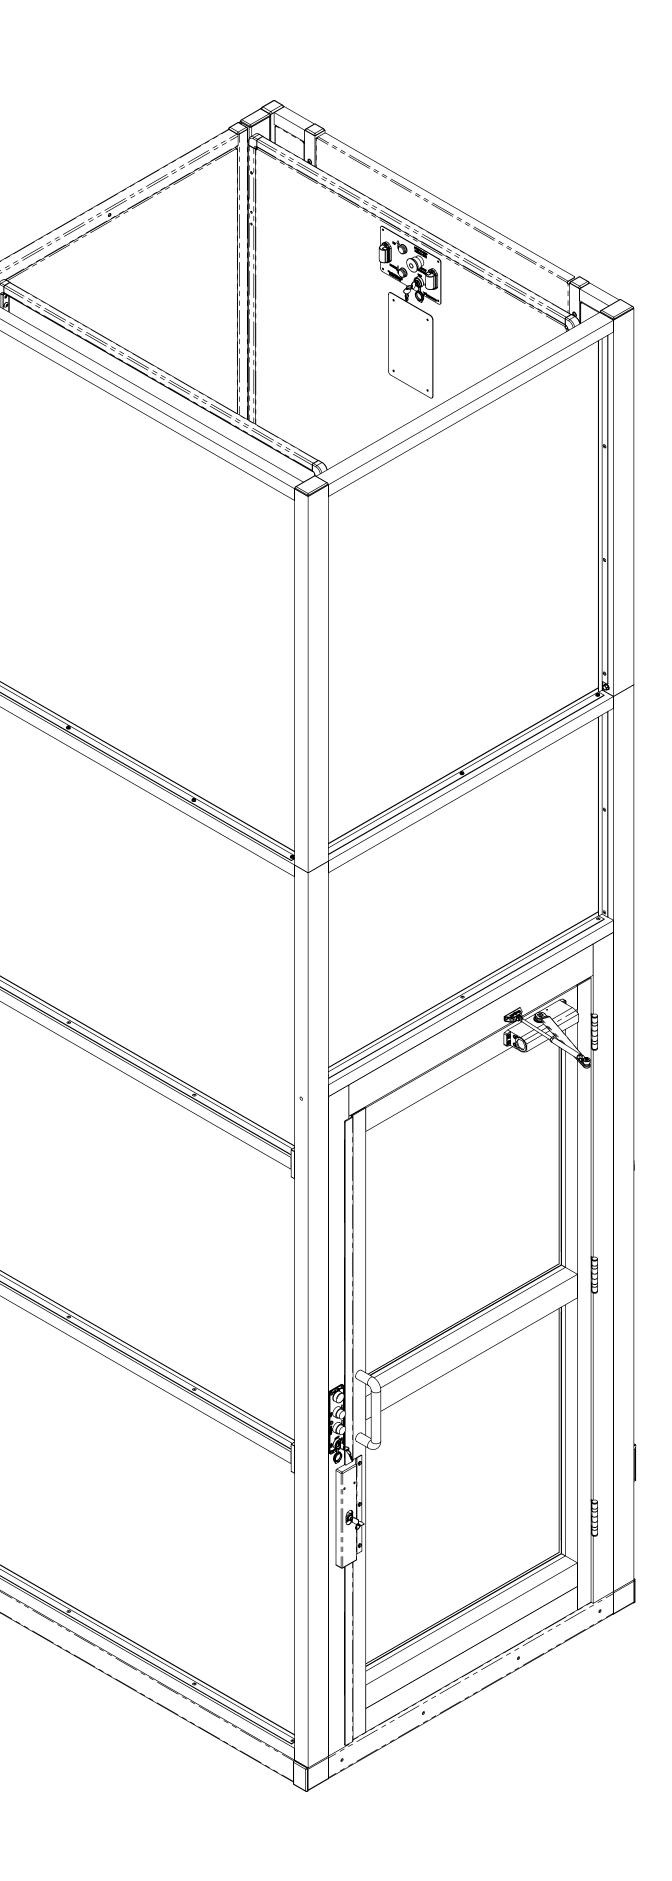


ENCLOSURE STRAIGHT-THRU PLATFORM (W/PIT) VPL-3310B/VPL-3312B/VPL-3314B VERTICAL PLATFORM LIFT For complete technical specifications please see ILS-01100 "VPL-3300B Series Commercial Vertical Platform Lift Technical Specification" K CIRCUIT BREAKER BOX 7 1/4" **LEFT OR RIGHT** HAND SWING DOOR Μ **Q** PLATFORM ┣┨ SILL PLATE **OF UPPER UPPER LANDING** LANDING **GATE NOT SHOWN**-GATE-LEFT OR RIGHT HAND **SWING LANDING** GATES **POWER BOX** (BOTH SIDES) **CONTROLS BOX** (BOTH SIDES)-3" PIT NOTE: DOOR WILL NOT OPEN IF PIT IS OVER 3"

ILS-01278 SHEET 2 OF 3 REV. 2 (6042)(1/5/16)(DPG)



	D	F	G	Н	К	L	Μ
36"X48"PLATFORM	36-1/4"	48"	8- 1/4"	53"	91-1/8"	31-9/16"	55-1/4"
36" X 5 4 " P L A T F O R M	36-1/4"	48"	11- 1/4"	59"	97-1/8"	31-9/16"	55-1/4"
36"X60"PLATFORM	36-1/4"	48"	14- 1/4"	65"	103-1/8"	31-9/16"	55-1/4"
42" X 60 " P L A T F O R M	42-1/4"	54"	14- 1/4"	65"	112-1/8"	34-9/16"	61-1/4"

MODEL	Α	В	C MIN	C MAX
VPL-3310B	148-1/16''	165''	75''	123''
VPL-3312B	172-1/16"	189"	75''	147''
VPL-3314B	196-1/16"	213"	75''	171"

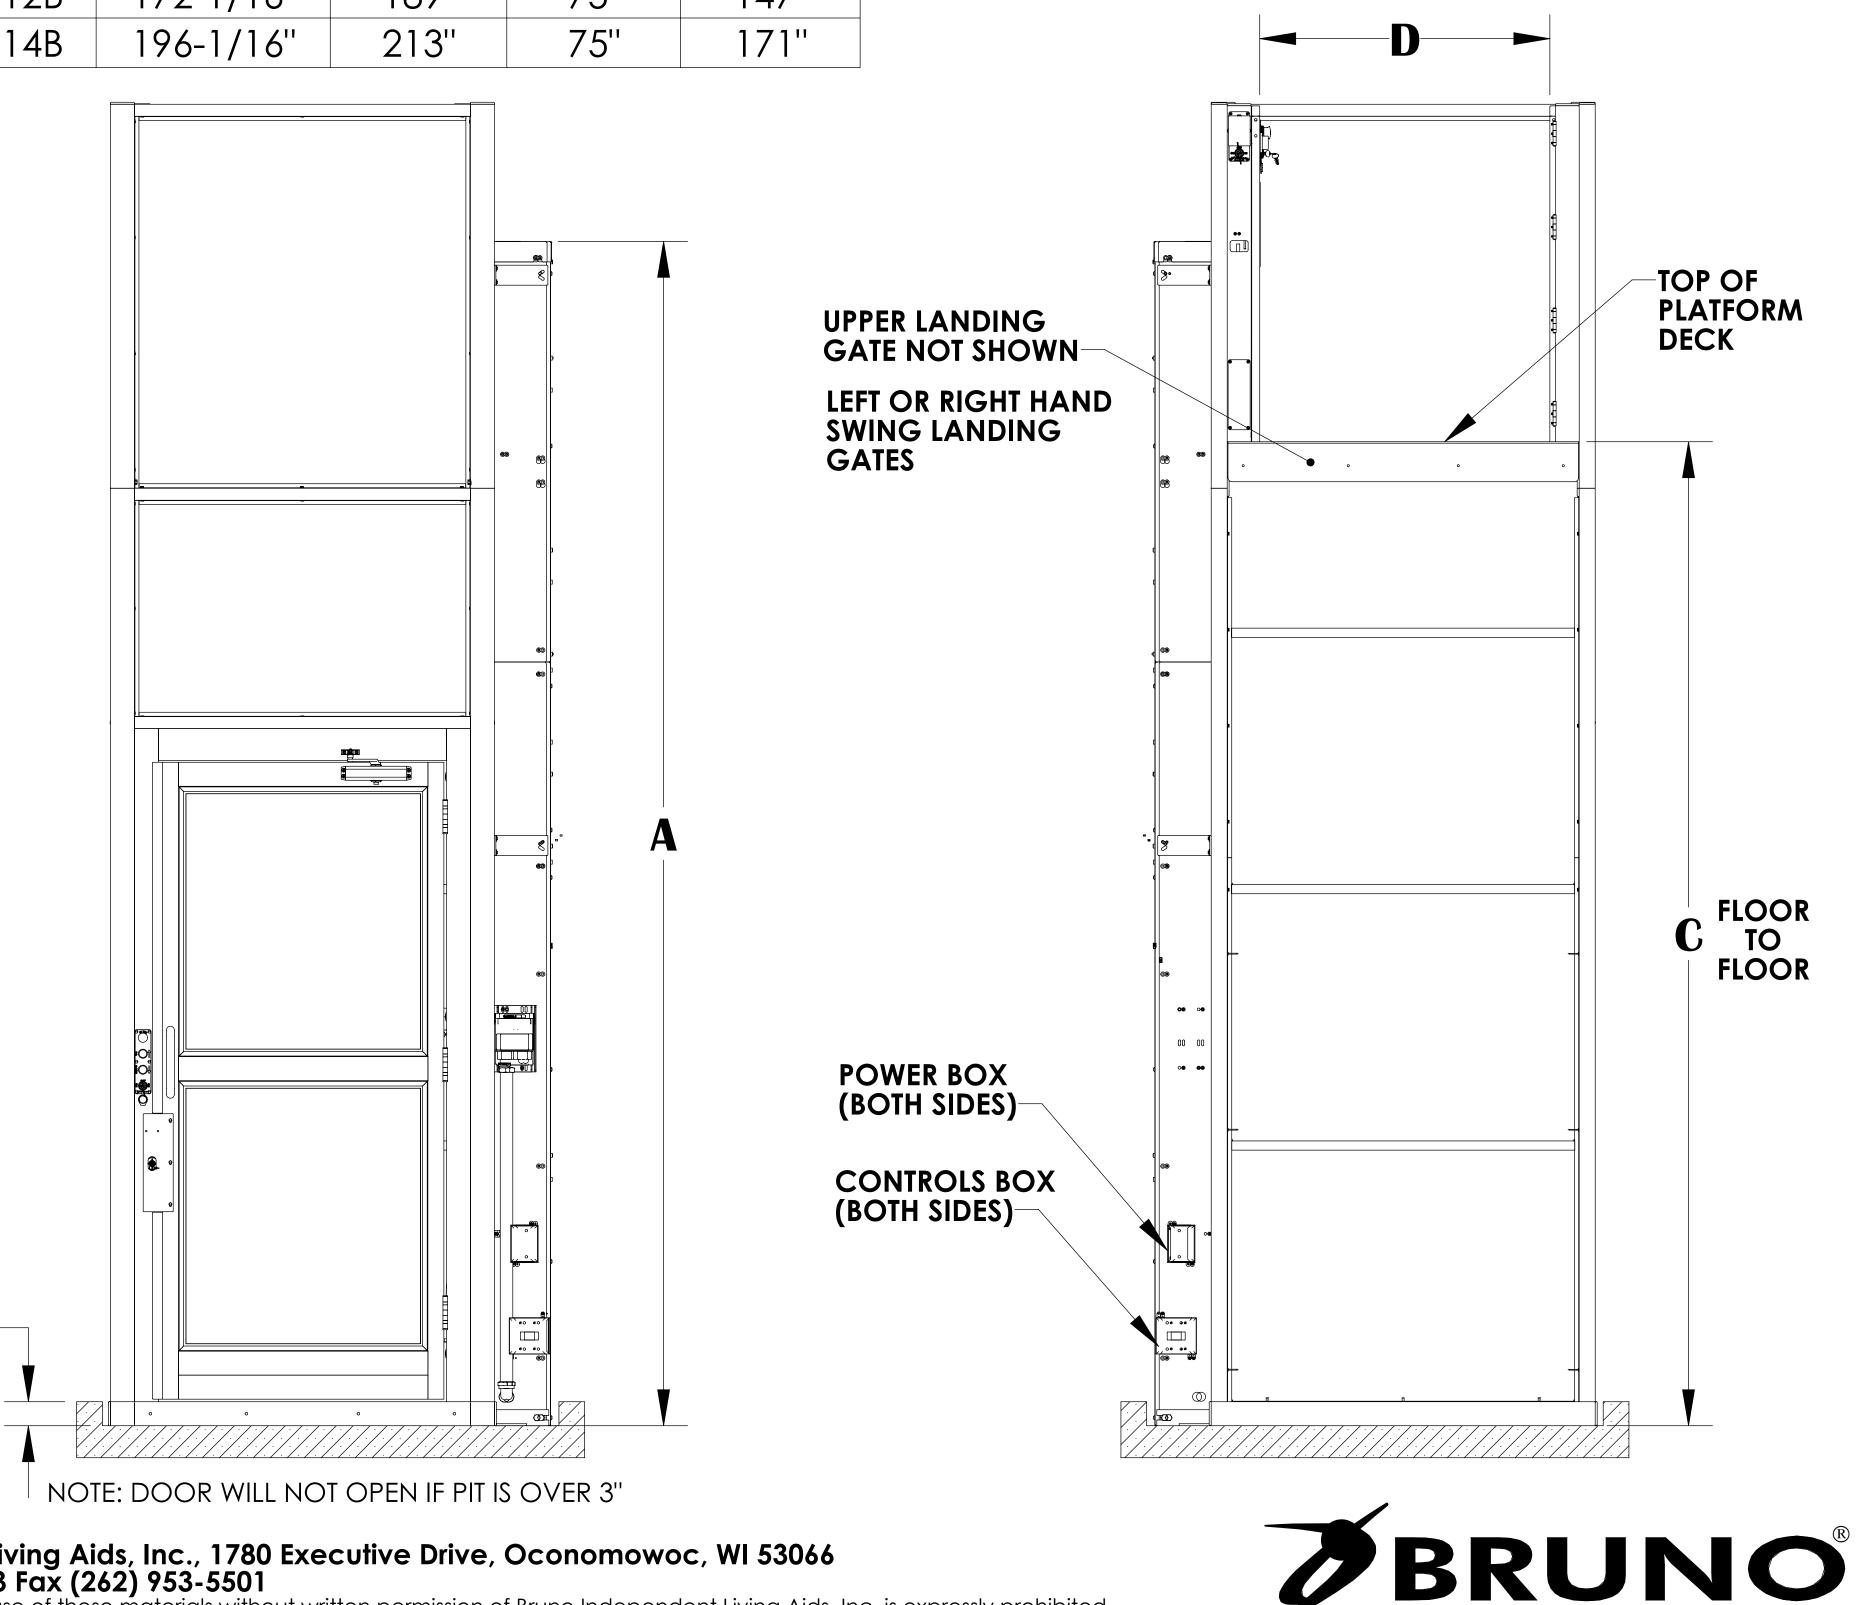

Bruno Independent Living Aids, Inc., 1780 Executive Drive, Oconomowoc, WI 53066 Phone (800) 882-8183 Fax (262) 953-5501 Any reproduction or other use of these materials without written permission of Bruno Independent Living Aids, Inc. is expressly prohibited. Bruno Independent Living Aids, Inc. reserves the right to modify or make changes to these specifications at any time with out notice. for your independence ©Bruno Independent Living Aids, Inc.






ENCLOSURE STRAIGHT-THRU PLATFORM (W/PIT) VPL-3310B/VPL-3312B/VPL-3314B VERTICAL PLATFORM LIFT **ANCHOR POINT LOCATIONS/PIT DETAIL**

TECHNICAL SPECIFICATIONS

FLOOR ATTACHMENT: VPL MUST BE FASTENED TO CONCRETE SLAB USING FOUR (4) 1/2" (3/8" BOLT) X MINIMUM 2-1/2" LONG CONCRETE ANCHORS SUITABLE FOR THE ENVIRONMENT. FOLLOW SELECTED CONCRETE ANCHOR MANUFACTURERS GUIDELINES AND APPLICABLE CODES.

FLOOR REQUIREMENTS: 4" THICK 3500 PSI MINIMUM COMPRESSIVE STRENGTH, REINFORCED CONCRETE SLAB.

For complete technical specifications please see ILS-01100 "VPL-3300B Series Commercial Vertical Platform Lift Technical Specification"

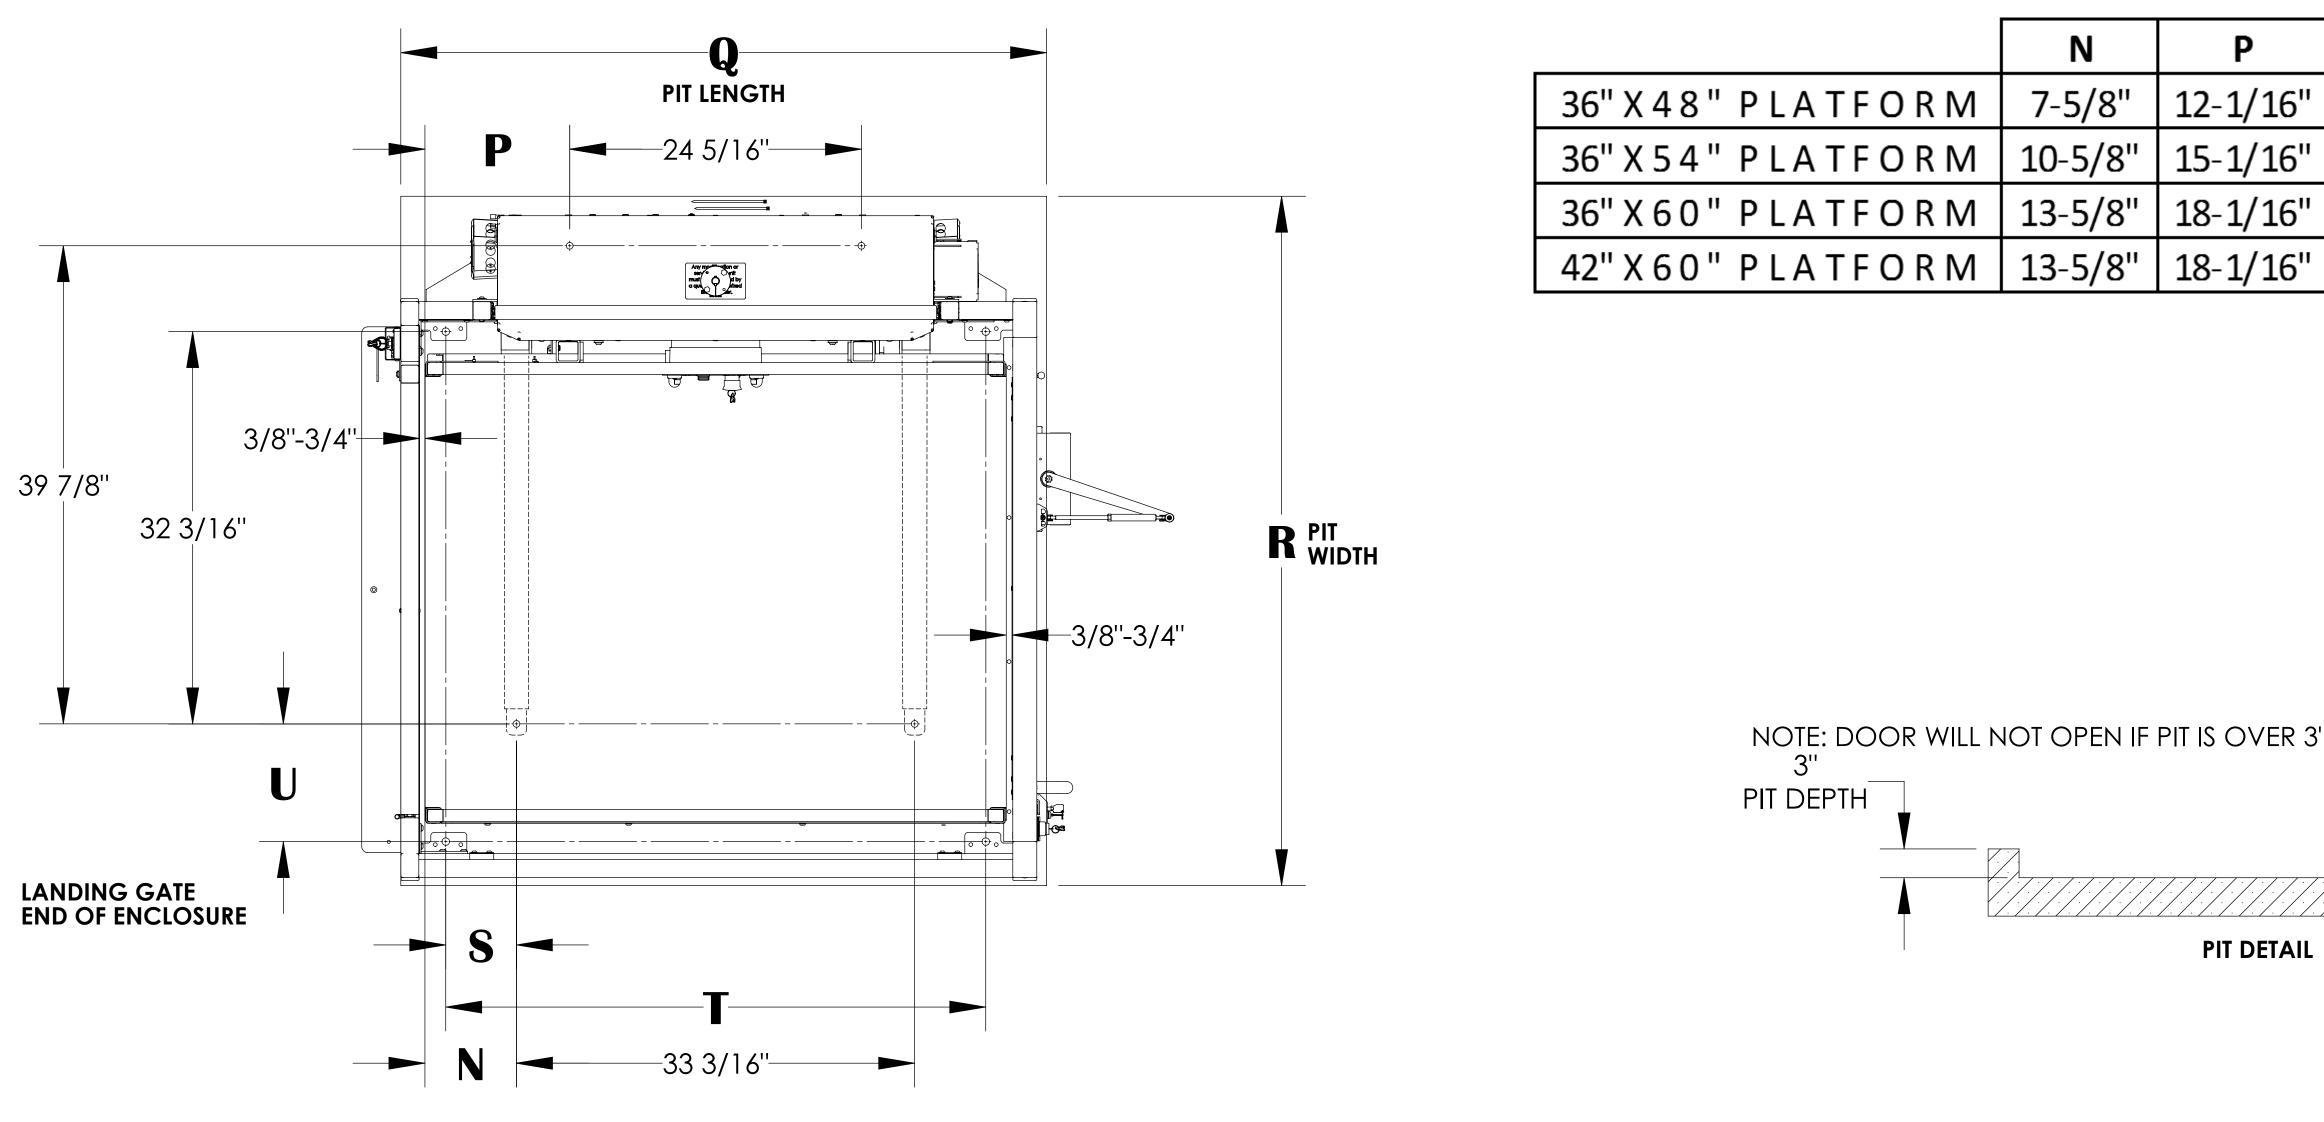

UNITS WITH STRAIGHT THROUGH PLATFORM WITH ENCLOSURE PIT APPLICATION

 $\mathbf{ILS-01278}$ **SHEET 3 OF 3** REV. 2 (6042)(1/5/16)(DPG)



Bruno Independent Living Aids, Inc., 1780 Executive Drive, Oconomowoc, WI 53066

Phone (800) 882-8183 Fax (262) 953-5501 Any reproduction or other use of these materials without written permission of Bruno Independent Living Aids, Inc. is expressly prohibited. Bruno Independent Living Aids, Inc. reserves the right to modify or make changes to these specifications at any time with out notice.





	Q	R	S	Т	U
5"	53-3/8"	57"	5-15/16"	45"	10-15/16"
5"	59-3/8"	57"	8-15/16"	51"	10-15/16"
5"	65-3/8"	57"	11-15/16"	57"	10-15/16"
5"	65-3/8"	63"	11-15/16"	56"	16-15/16"

